

**OHIO DEPARTMENT OF NATURAL RESOURCES
DIVISION OF MINERAL RESOURCES MANAGEMENT**

PUBLIC ROAD CONSENT

Applicant's Name **Oxford Mining Company, LLC**

Application/Permit Number **Johnson Run**

This form, pursuant to Ohio Revised Code Sections 1513.073 and 4153.11 and rule 1501:13-3-04 of the Ohio Administrative Code, is to be completed if the applicant proposes to mine through or within one hundred (100) feet, measured horizontally, of the outside right-of-way line of any public road and the applicant does not have valid existing rights. Where the proposed mining operation is to be conducted within one hundred (100) feet, measured horizontally, of the outside right-of-way line of any public road, and the applicant does not have valid existing rights, then the applicant must obtain the necessary approval of the governmental authority with jurisdiction over the public road by completing this form and having it signed by the governmental authority.

A map showing the road or the portion thereof to which this consent to mine applies is attached and a description follows:

Beginning at a point at the junction of Johnson Run Road (Athens County Road 68) and Oakdale Road (Athens County Road 31) and then proceeding in a northwesterly direction along Johnson Run Road for a distance of 7100 feet more or less and ending at the junction of Walnut Grove Road (Trimble Township Road 518).

The applicant proposes to conduct the following activities as part of the mining operation subject to the granting of this road permit:

- spoil deposit
- topsoil storage
- equipment storage
- pond construction
- excavation or location of **80** foot highwall
- other (describe) **All mining operations as necessary for coal removal and reclamation, including conventional augering and/or highwall mining under Johnson Run Road (Athens County Road 68).**

Describe the measures to be used to ensure that the interests of the public and landowners are protected.

Traffic on Johnson Run Road (Athens County Road 68) will be restricted during mining. Concrete barriers will be placed parallel to CR-68 between the traveled portion of CR-68 and any open pit/highwall. Local traffic will be maintained with no thru traffic permitted. At the beginning of mining a bond will be posted with Athens County for the portion(s) of the road where conventional augering or highwall mining is to occur under the road.

TO BE COMPLETED BY THE APPLICABLE ROAD AUTHORITY
(within 30 days of completion of the public hearing):

The applicant has made public notice, at least two weeks prior to this hearing, a copy of which is attached, of his intent to obtain a road permit. An opportunity for interested parties to present testimony was provided at a hearing held on **6/21/16** and based on testimony presented and on a review of this application, the public road authority finds that the interests of the public and affected landowners will be protected. Therefore, this road permit is granted effective _____, and shall remain in effect until coal mining and reclamation operations are completed under the coal mining permit issued pursuant to this permit.

The applicant or permit transferee is hereby granted a road permit to conduct the above described activities in the following manner:

1. Within one hundred (100) feet of the outside right-of-way line but no closer than 0 feet of the traveled portion of public road # **Johnson Run Road (Athens County Road 68)**; or
2. Within one hundred (100) feet of the outside right-of-way line and through public road # _____, or
3. Other - Describe: _____

Signed _____

Date _____

Title _____

Signed _____

Date _____

Title _____

Signed _____

Date _____

Title _____

(For Division Use Only)


Approved

Disapproved

Chief, Division of Mineral Resources Management

Date

Part 1: Section D

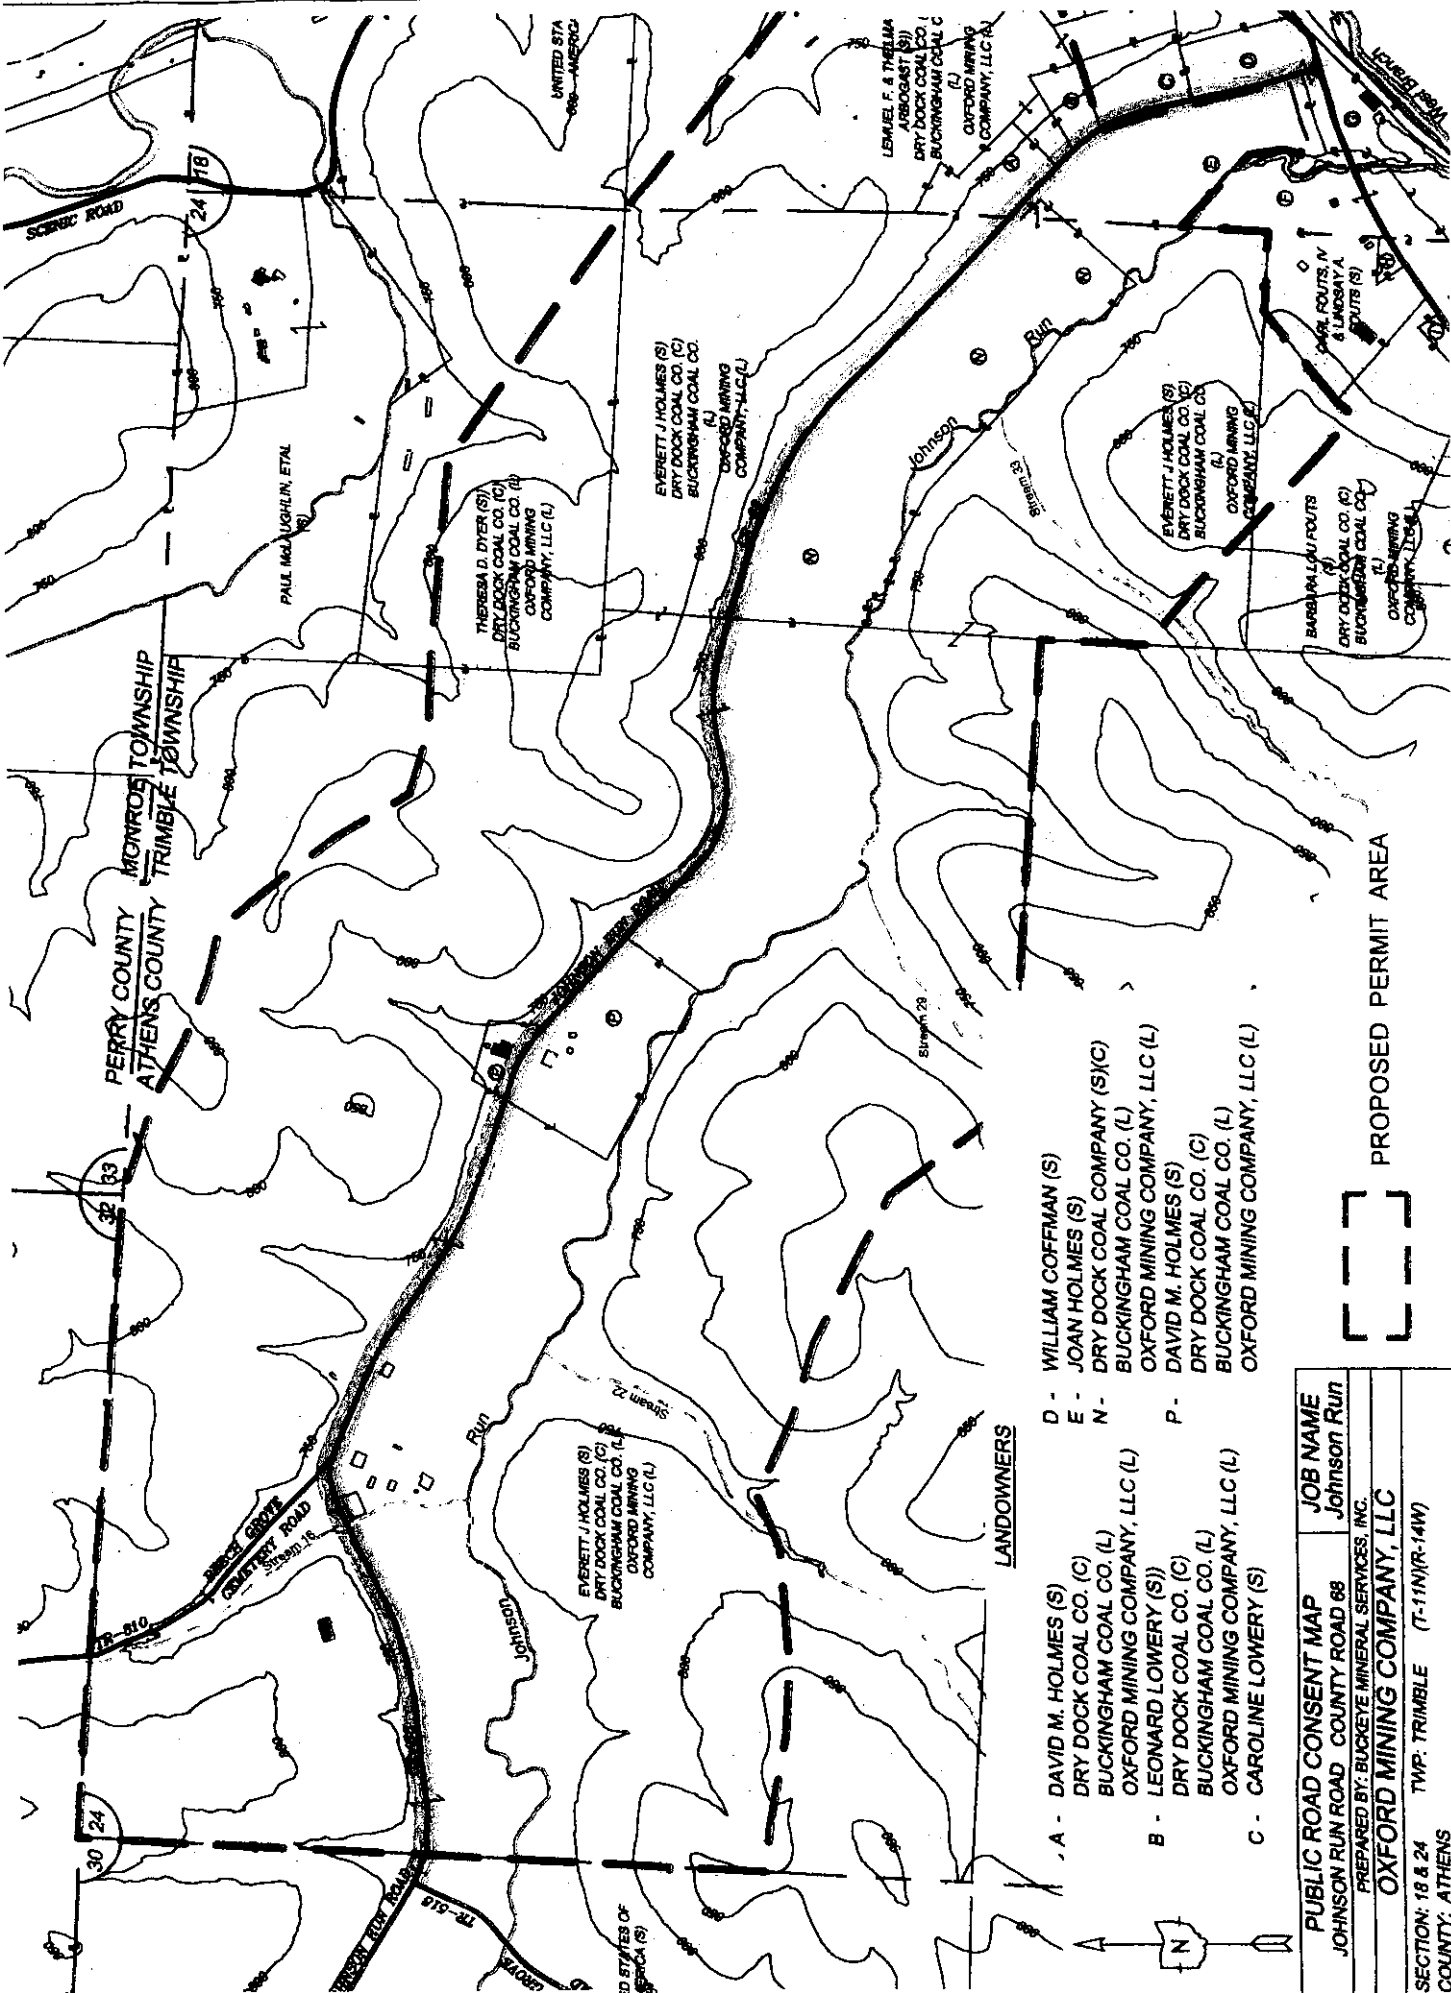


PERRY COUNTY
ATHENS COUNTY
MCMROS TOWNSHIP
TRIMBLE TOWNSHIP

- D - WILLIAM COFFMAN (S)
- E - JOAN HOLMES (S)
- N - DRY DOCK COAL COMPANY (S)(C)
BUCKINGHAM COAL CO. (L)
- P - OXFORD MINING COMPANY, LLC (L)
- DAVID M. HOLMES (S)
- DRY DOCK COAL CO. (C)
- BUCKINGHAM COAL CO. (L)
- OXFORD MINING COMPANY, LLC (L)

LANDOWNERS

- A - DAVID M. HOLMES (S)
DRY DOCK COAL CO. (C)
BUCKINGHAM COAL CO. (L)
OXFORD MINING COMPANY, LLC (L)
- B - LEONARD LOWERY (S)
DRY DOCK COAL CO. (C)
BUCKINGHAM COAL CO. (L)
OXFORD MINING COMPANY, LLC (L)
- C - CAROLINE LOWERY (S)

PROPOSED PERMIT AREA

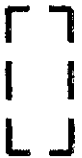

PUBLIC ROAD CONSENT MAP	JOB NAME
JOHNSON RUN ROAD COUNTY ROAD 68	Johnson Run
PREPARED BY: BUCKEYE MINERAL SERVICES, INC.	
OXFORD MINING COMPANY, LLC	
SECTION: 18 & 24	TWP: TRIMBLE (7-11N)(R-14W)
COUNTY: ATHENS	
STATE: OHIO	
SCALE: 1"=600'	SHEET #
DATE PREPARED: 4/20/16	

REQUESTED AREA

Please publish the following notice **one time** in **The Athens Messenger**. If possible, please publish on June 3, 2016, under LEGAL NOTICES, in the Classified Section of your paper.

Please send the bill and a Notarized Proof of Publication to:

Oxford Mining Company, LLC Tel: (740) 622-6302
P.O. Box 427
Coshocton, Ohio 43812

Also send a Notarized Proof of Publication to:

Buckeye Mineral Services, Inc.
P.O. Box 546
New Philadelphia, Ohio 44663-0546

Please e-mail a proof of this notice to dlongfellow@buckeyemineral.com before it is published and please verify that this notice will be published on the requested date.

PUBLIC NOTICE

On June 21, 2016, at 10:15 AM at the Athens County Commissioners Office, located at 15 South Court St., Room 234, Athens, Ohio 45701, there will be a meeting of the Athens County Commissioners. At this meeting Oxford Mining Company, LLC., P.O. Box 427, Coshocton, Ohio 43812, will seek a variance to allow mining operations within 100 feet of Athens County Road 68 (Johnson Run Road).

The actual variance request begins at the junction of Johnson Run Road (Athens County Road 68) and Oakdale Road (Athens County Road 31) and then proceeding in a northwesterly direction along Johnson Run Road for a distance of 7100 feet more or less and ending at the junction of Walnut Grove Road (Trimble Township Road 518).

Any interested parties may present testimony at this meeting.